

8


STORMSOK FITS SQUARE

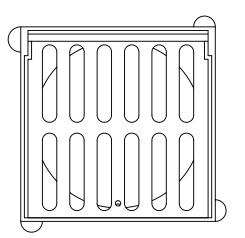


STORMSOK FITS ROUND <u>HARCO 15" GRATE</u>

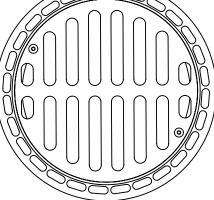

D

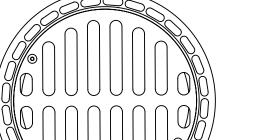

## **DESIGNED FOR USE WITH THE FOLLOWING HARCO CASTINGS**

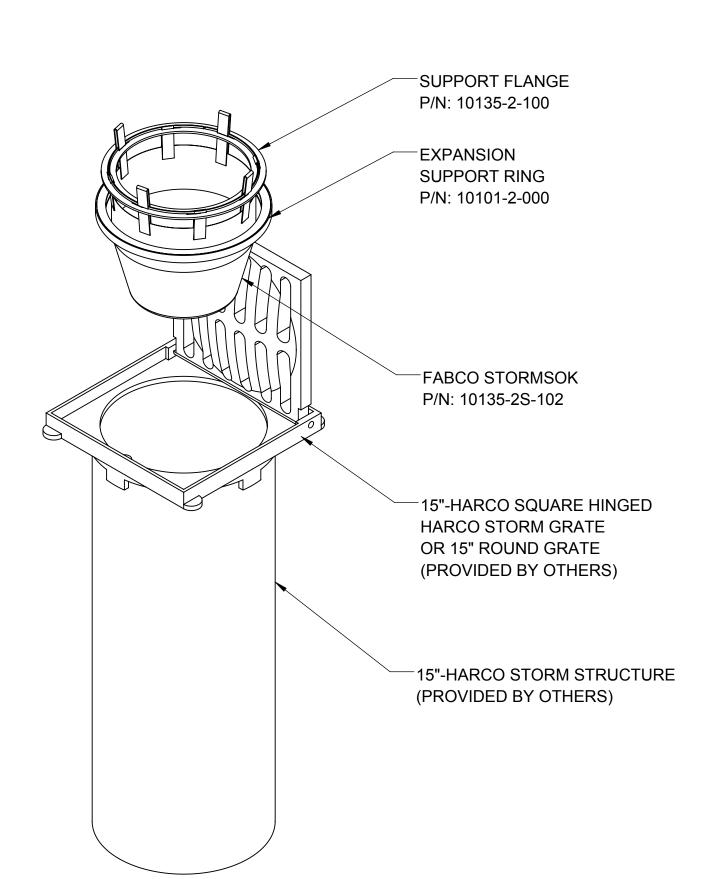

15" HARCO STORM STRUCTURE-(PROVIDED BY OTHERS)

6

MIN

14" 12"

STORMSOK FITS DOME

<u>HARCO 15" GRATE</u>


STORMSOK FITS 2 X 2


HARCO 15" CURB INLET

7

8999

DO NOT POLLUTE DRAINS TO WATERWAYS

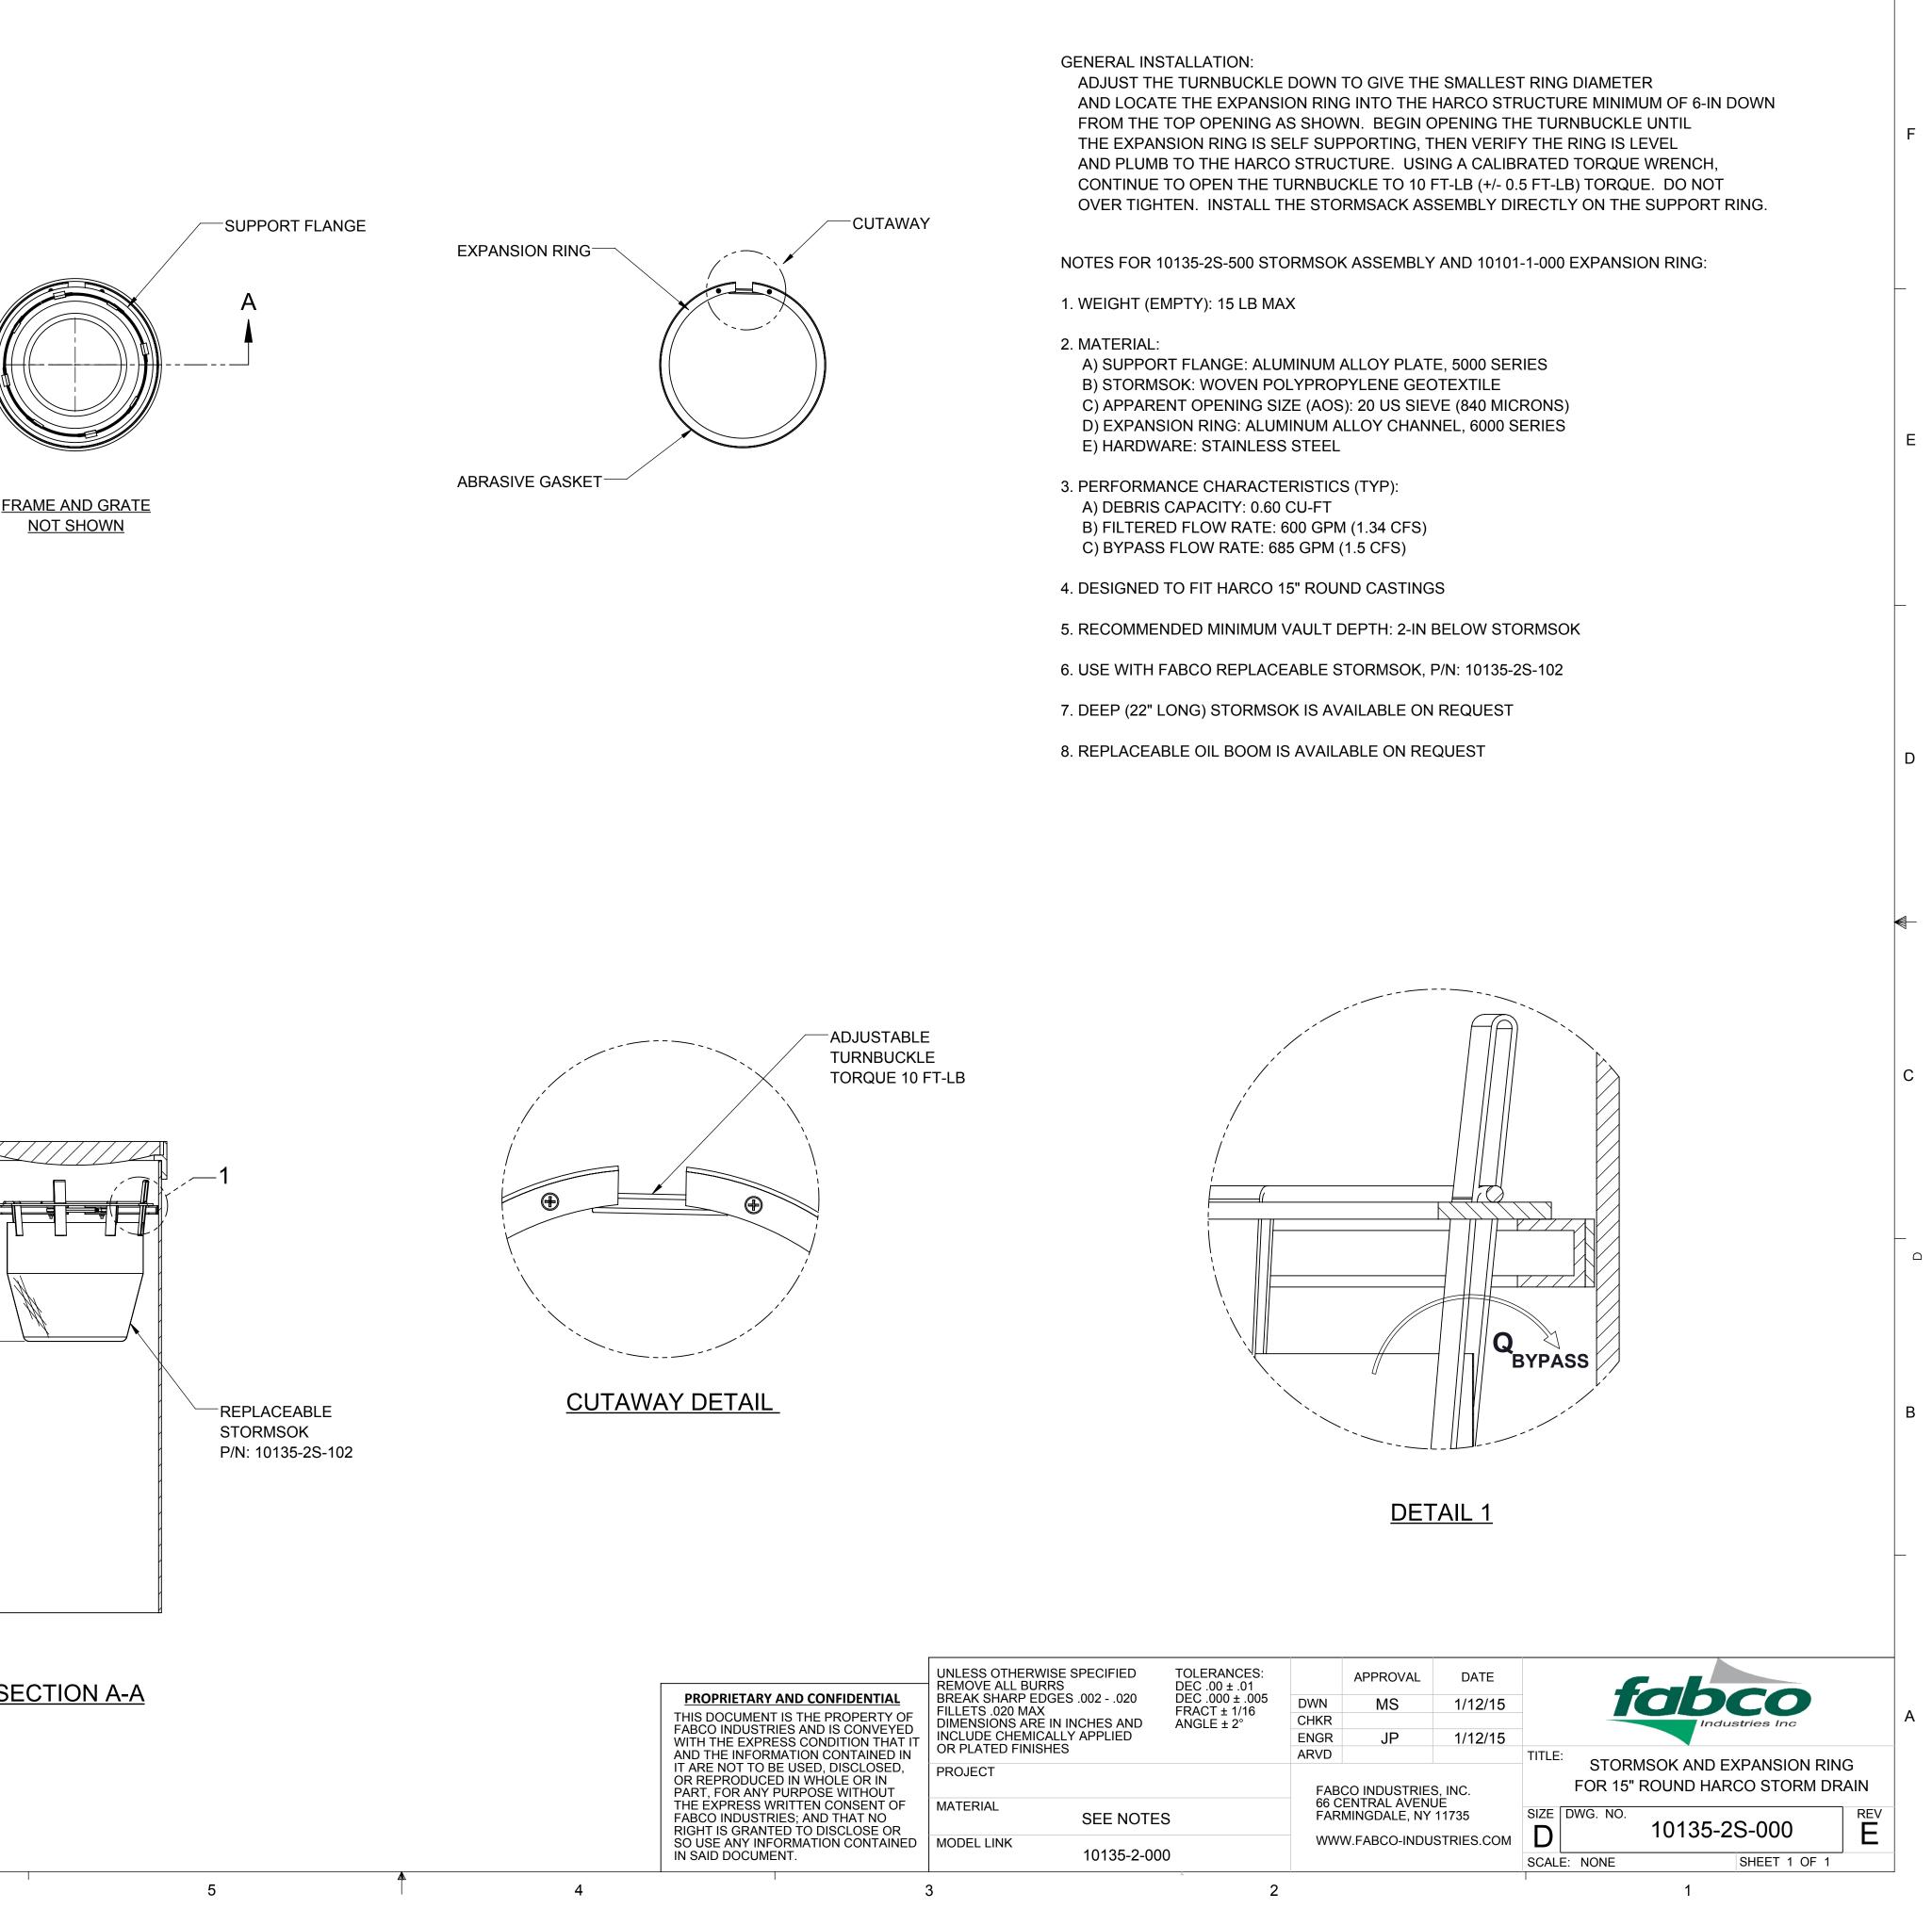

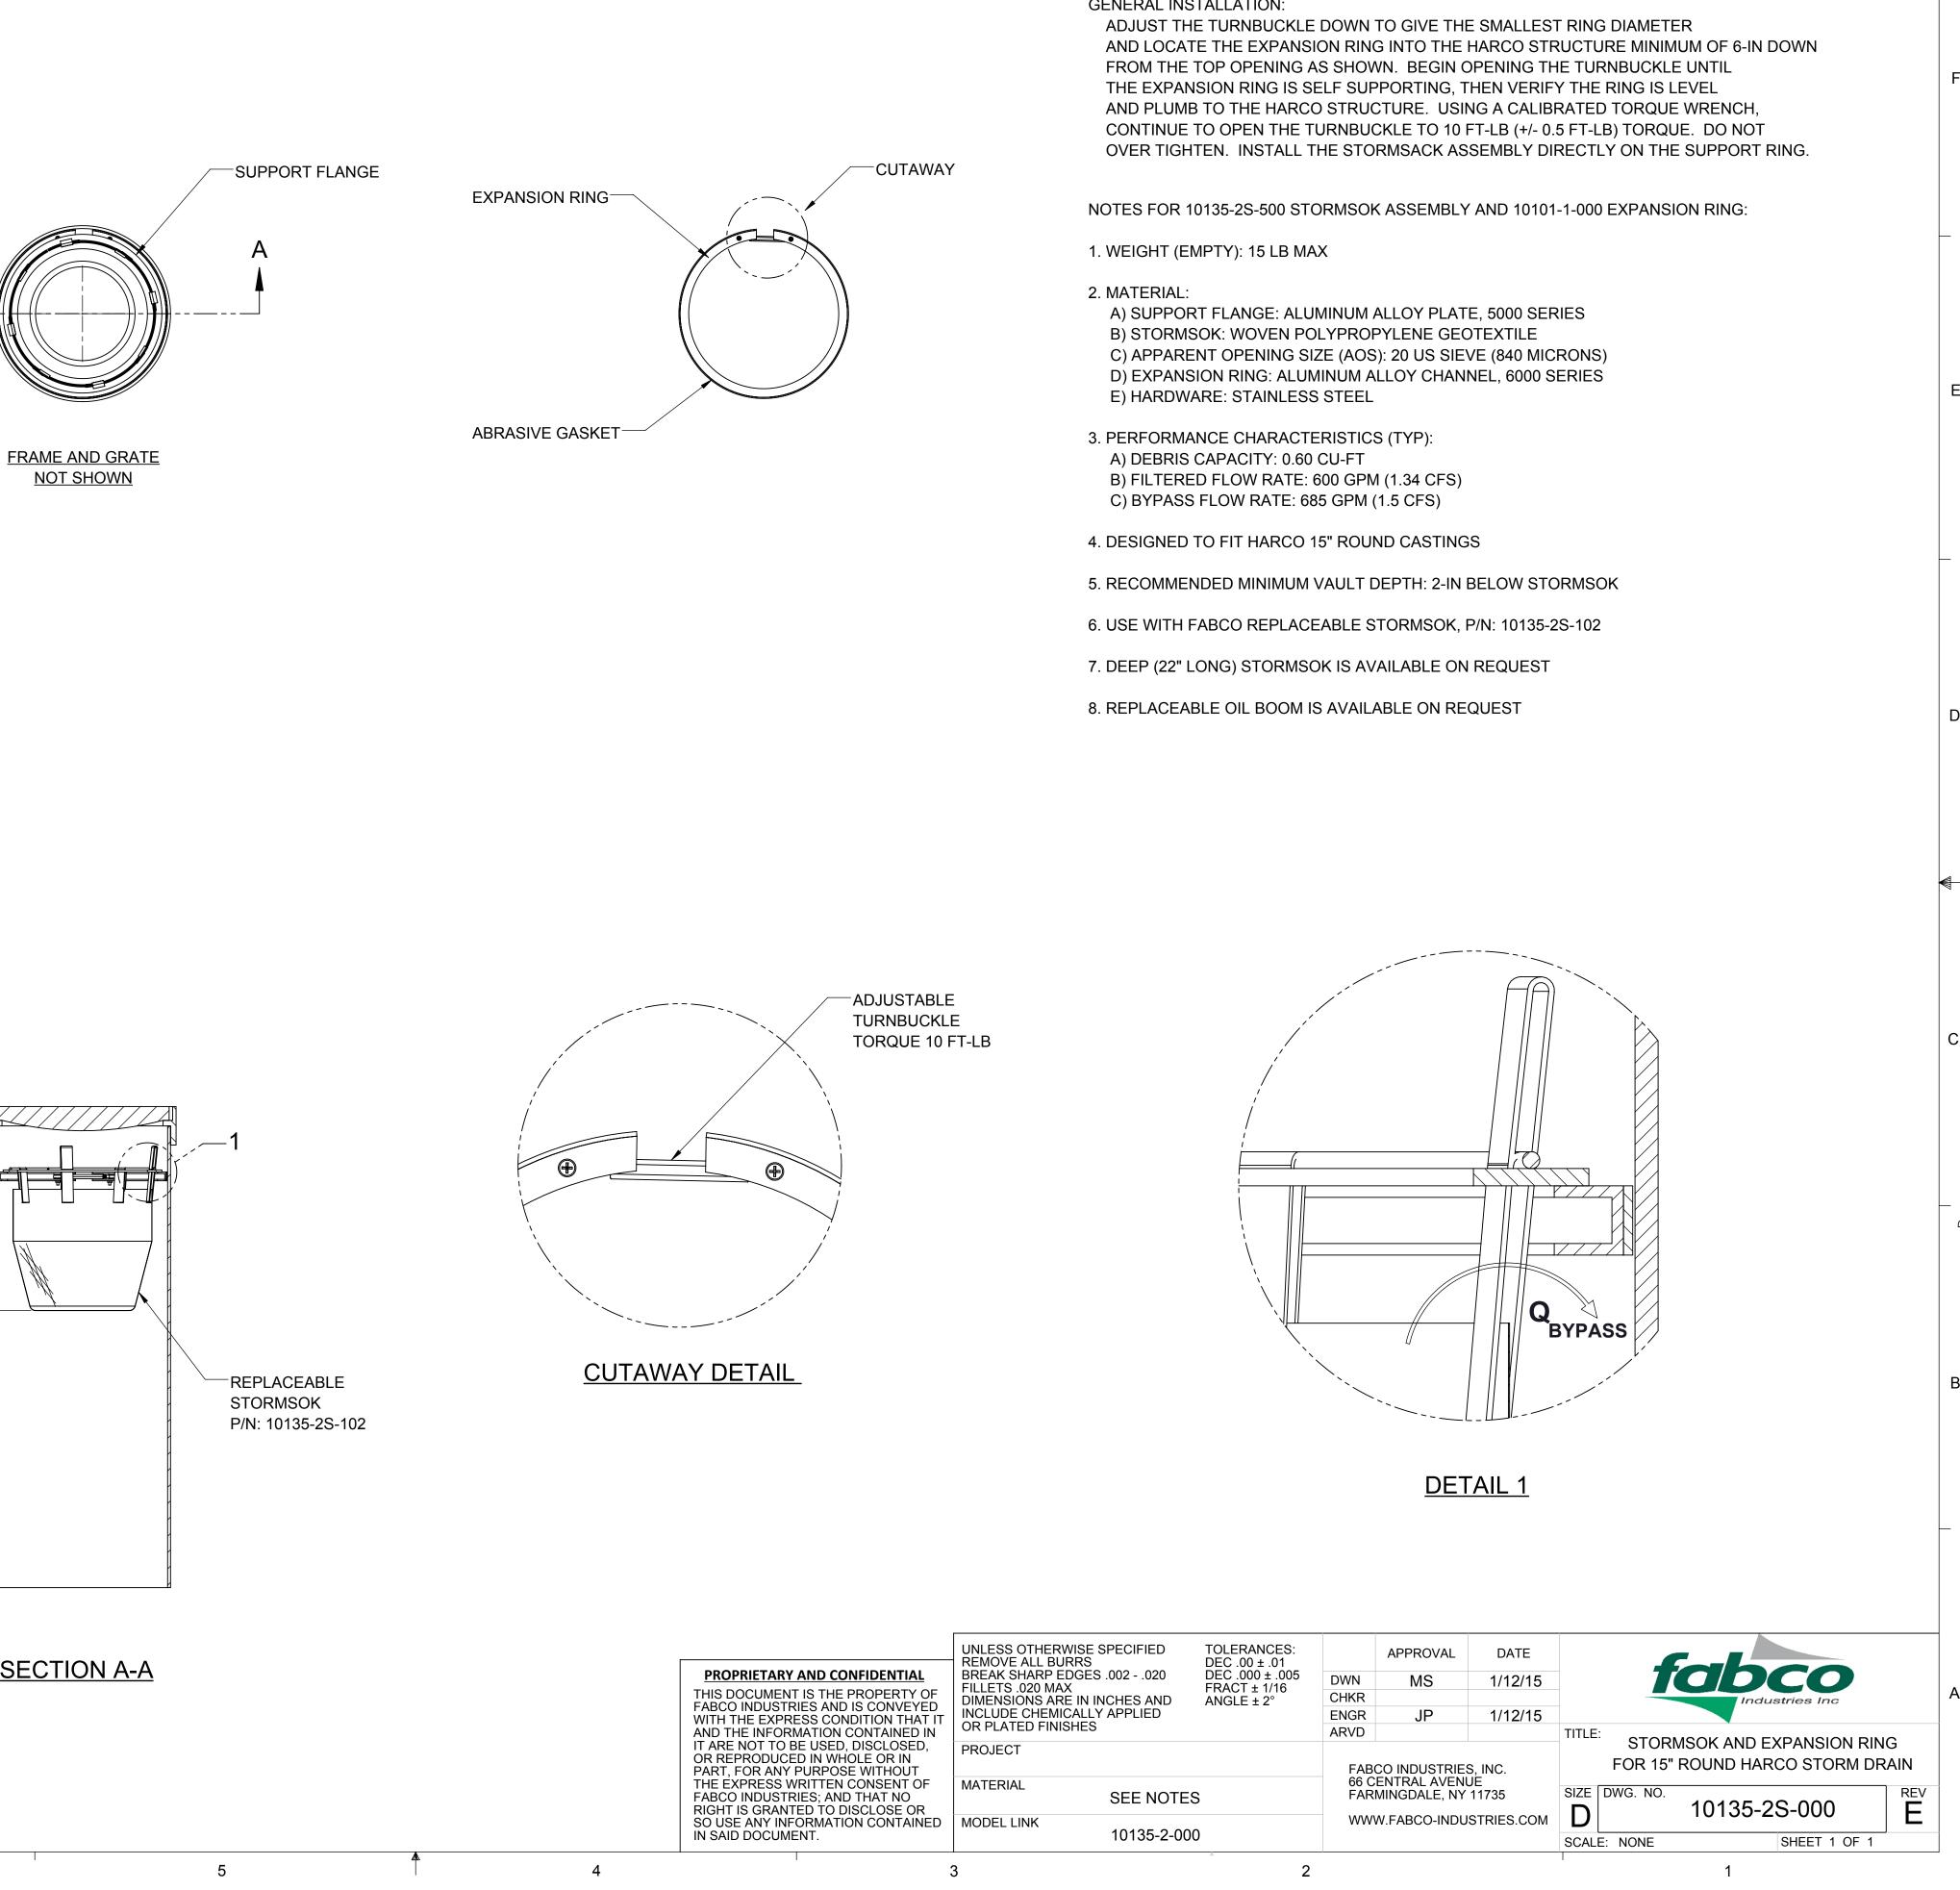

**SECTION A-A** 

UNLESS OTHERWISI REMOVE ALL BURRS BREAK SHARP EDGE FILLETS .020 MAX DIMENSIONS ARE IN INCLUDE CHEMICAL OR PLATED FINISHE	S ES .00202 INCHES A LY APPLIEI
PROJECT	
MATERIAL	SEE N
MODEL LINK	